
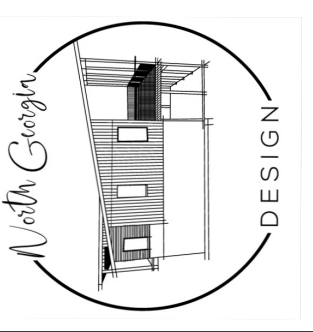


HOMEOWNER & CONTRACTOR: TO VERIFY ALL DIMENSIONS, STRUCTURAL DETAILS, AND BUILDING CODES, AND GRADE REQUIREMENTS.

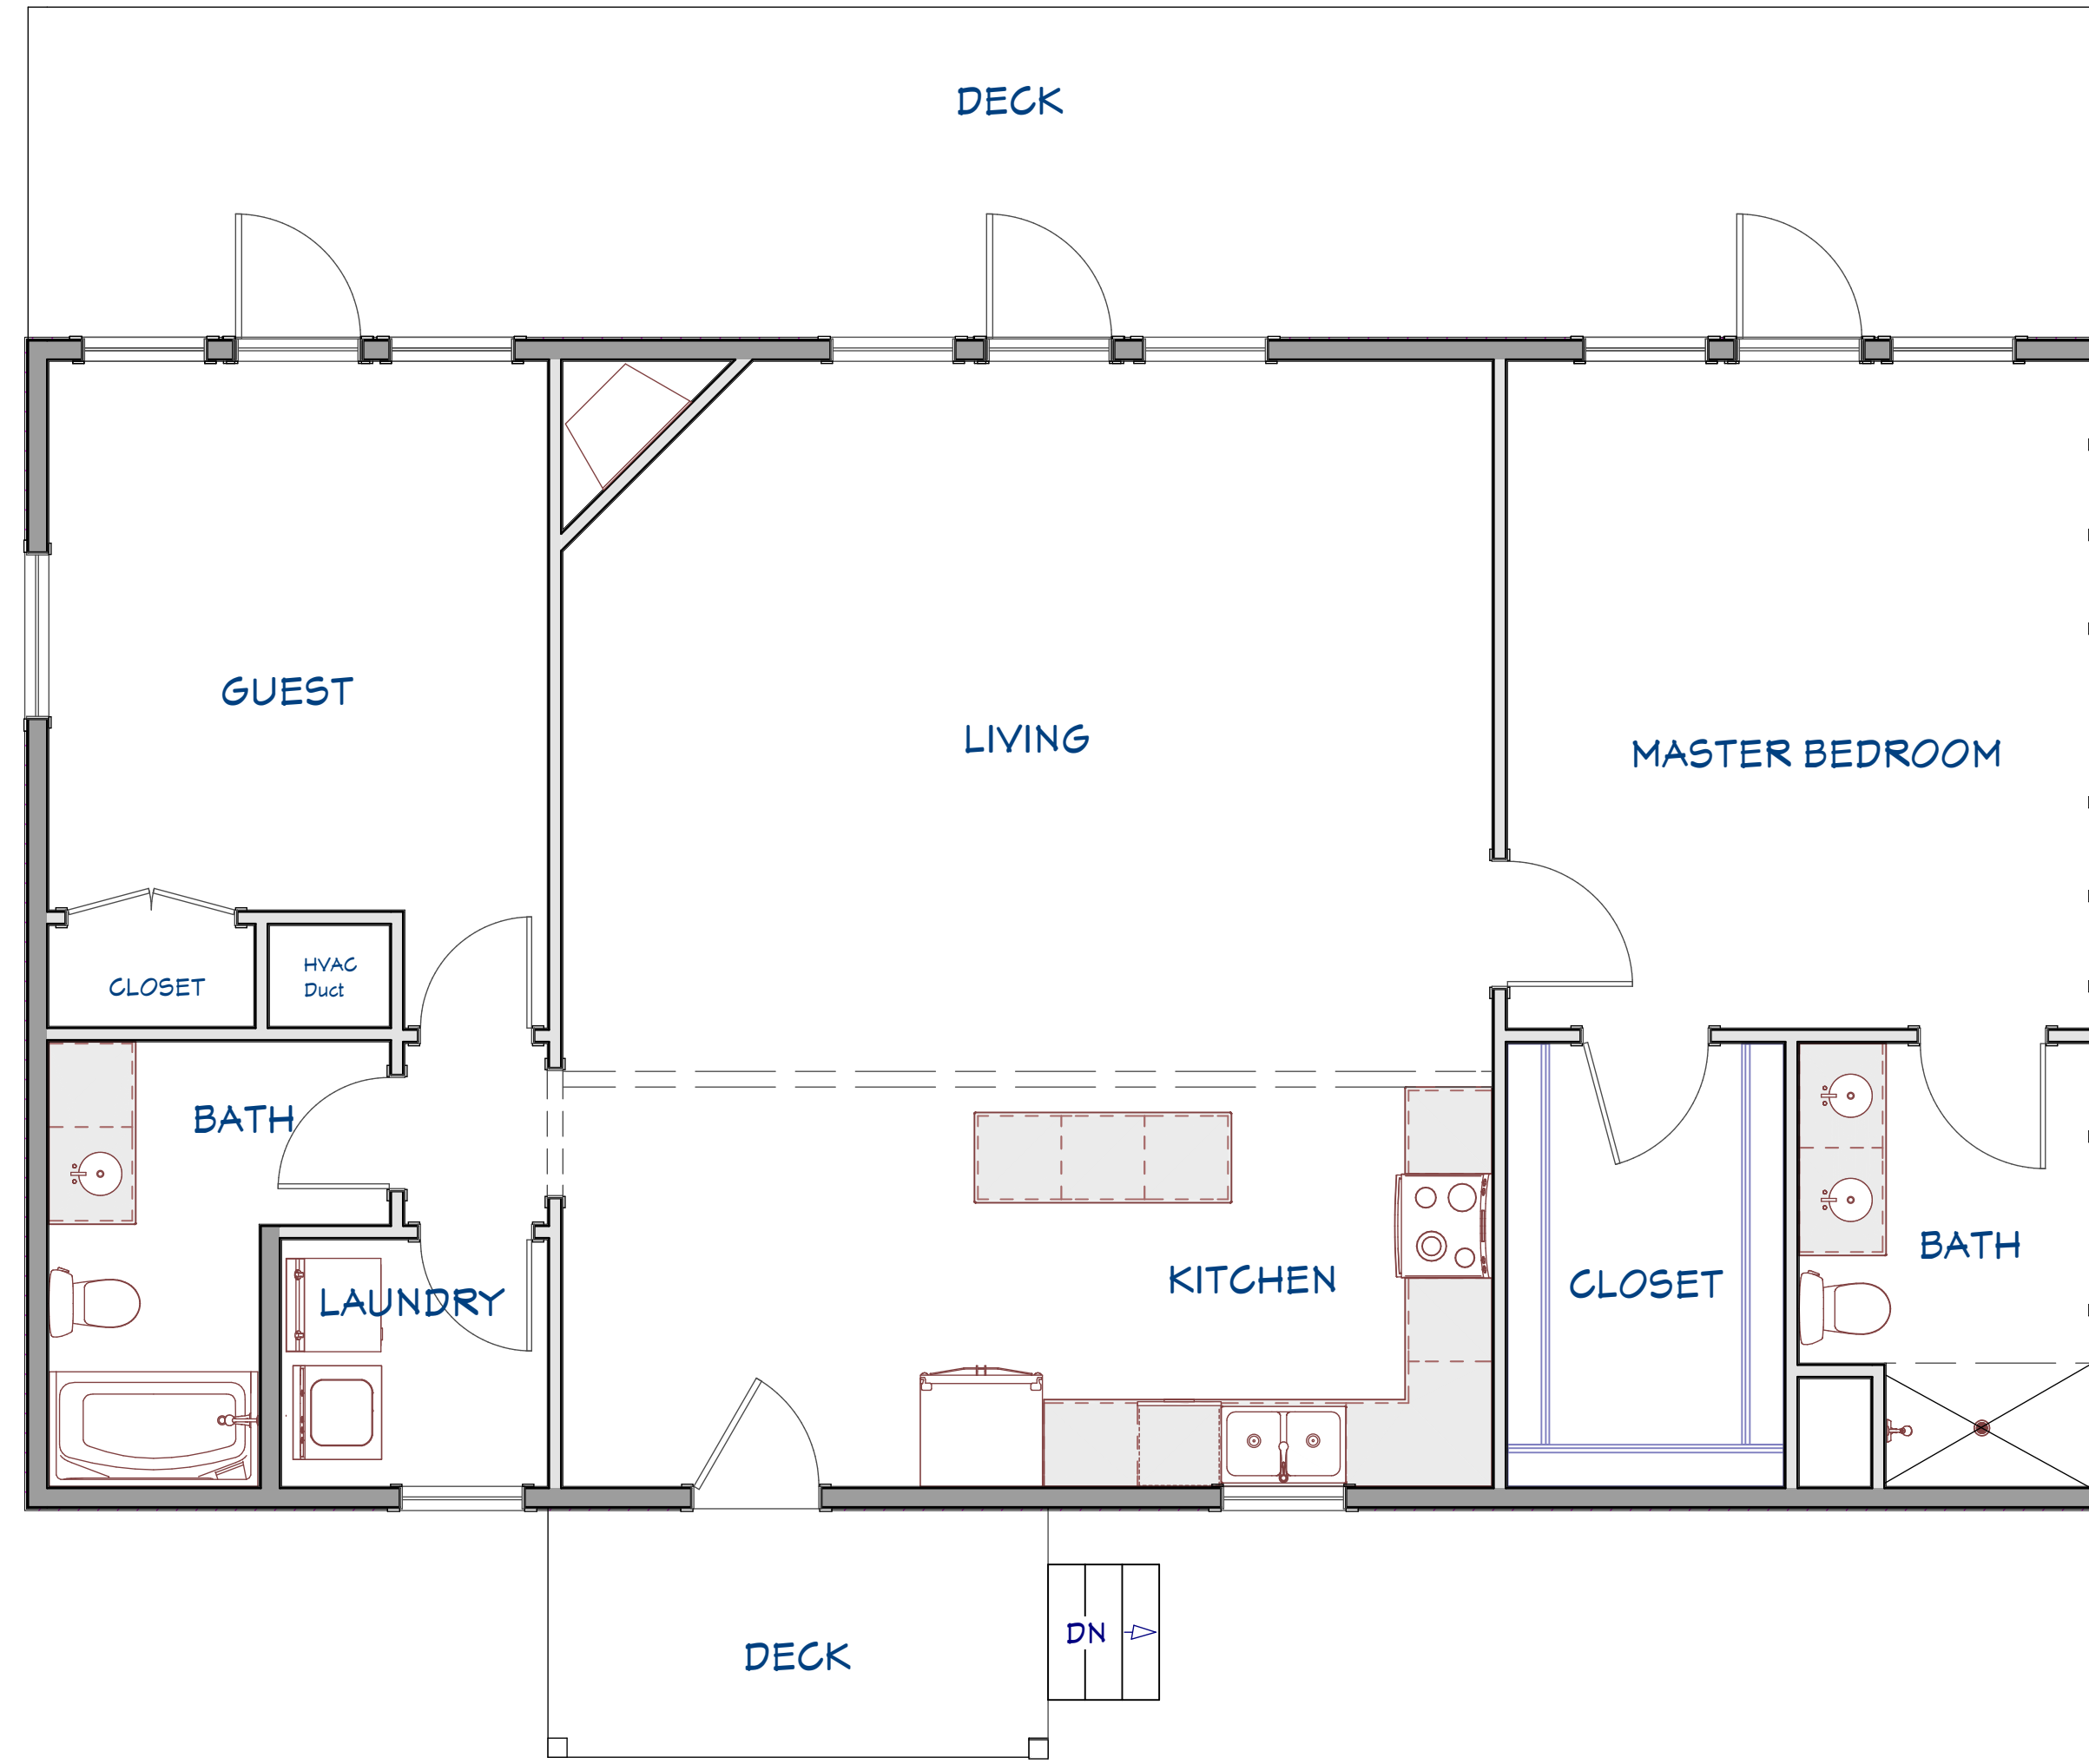

To the best of my knowledge these plans are drawn to comply with owner's and/or builder's specifications and any changes made on them after prints are made will be done at the owner's and/or builder's expense and responsibility. The contractor shall not be liable for errors once construction has begun. While every effort has been made in the preparation of this plan to avoid mistakes, the maker can not guarantee against human error. The contractor of the job must check all dimensions and other details prior to construction and be solely responsible hereafter.

REVISION TABLE	
NUMBER	DESCRIPTION

Carroll's Mountainside
Construction
Big Sky

DRAWINGS PROVIDED BY:
Lucy Ingram

DATE:

9/8/2023

SCALE: 1/4"

SHEET:

1