




HOMEOWNER & CONTRACTOR: TO VERIFY ALL DIMENSIONS, STRUCTURAL DETAILS, AND BUILDING CODES, AND GRADE REQUIREMENTS.

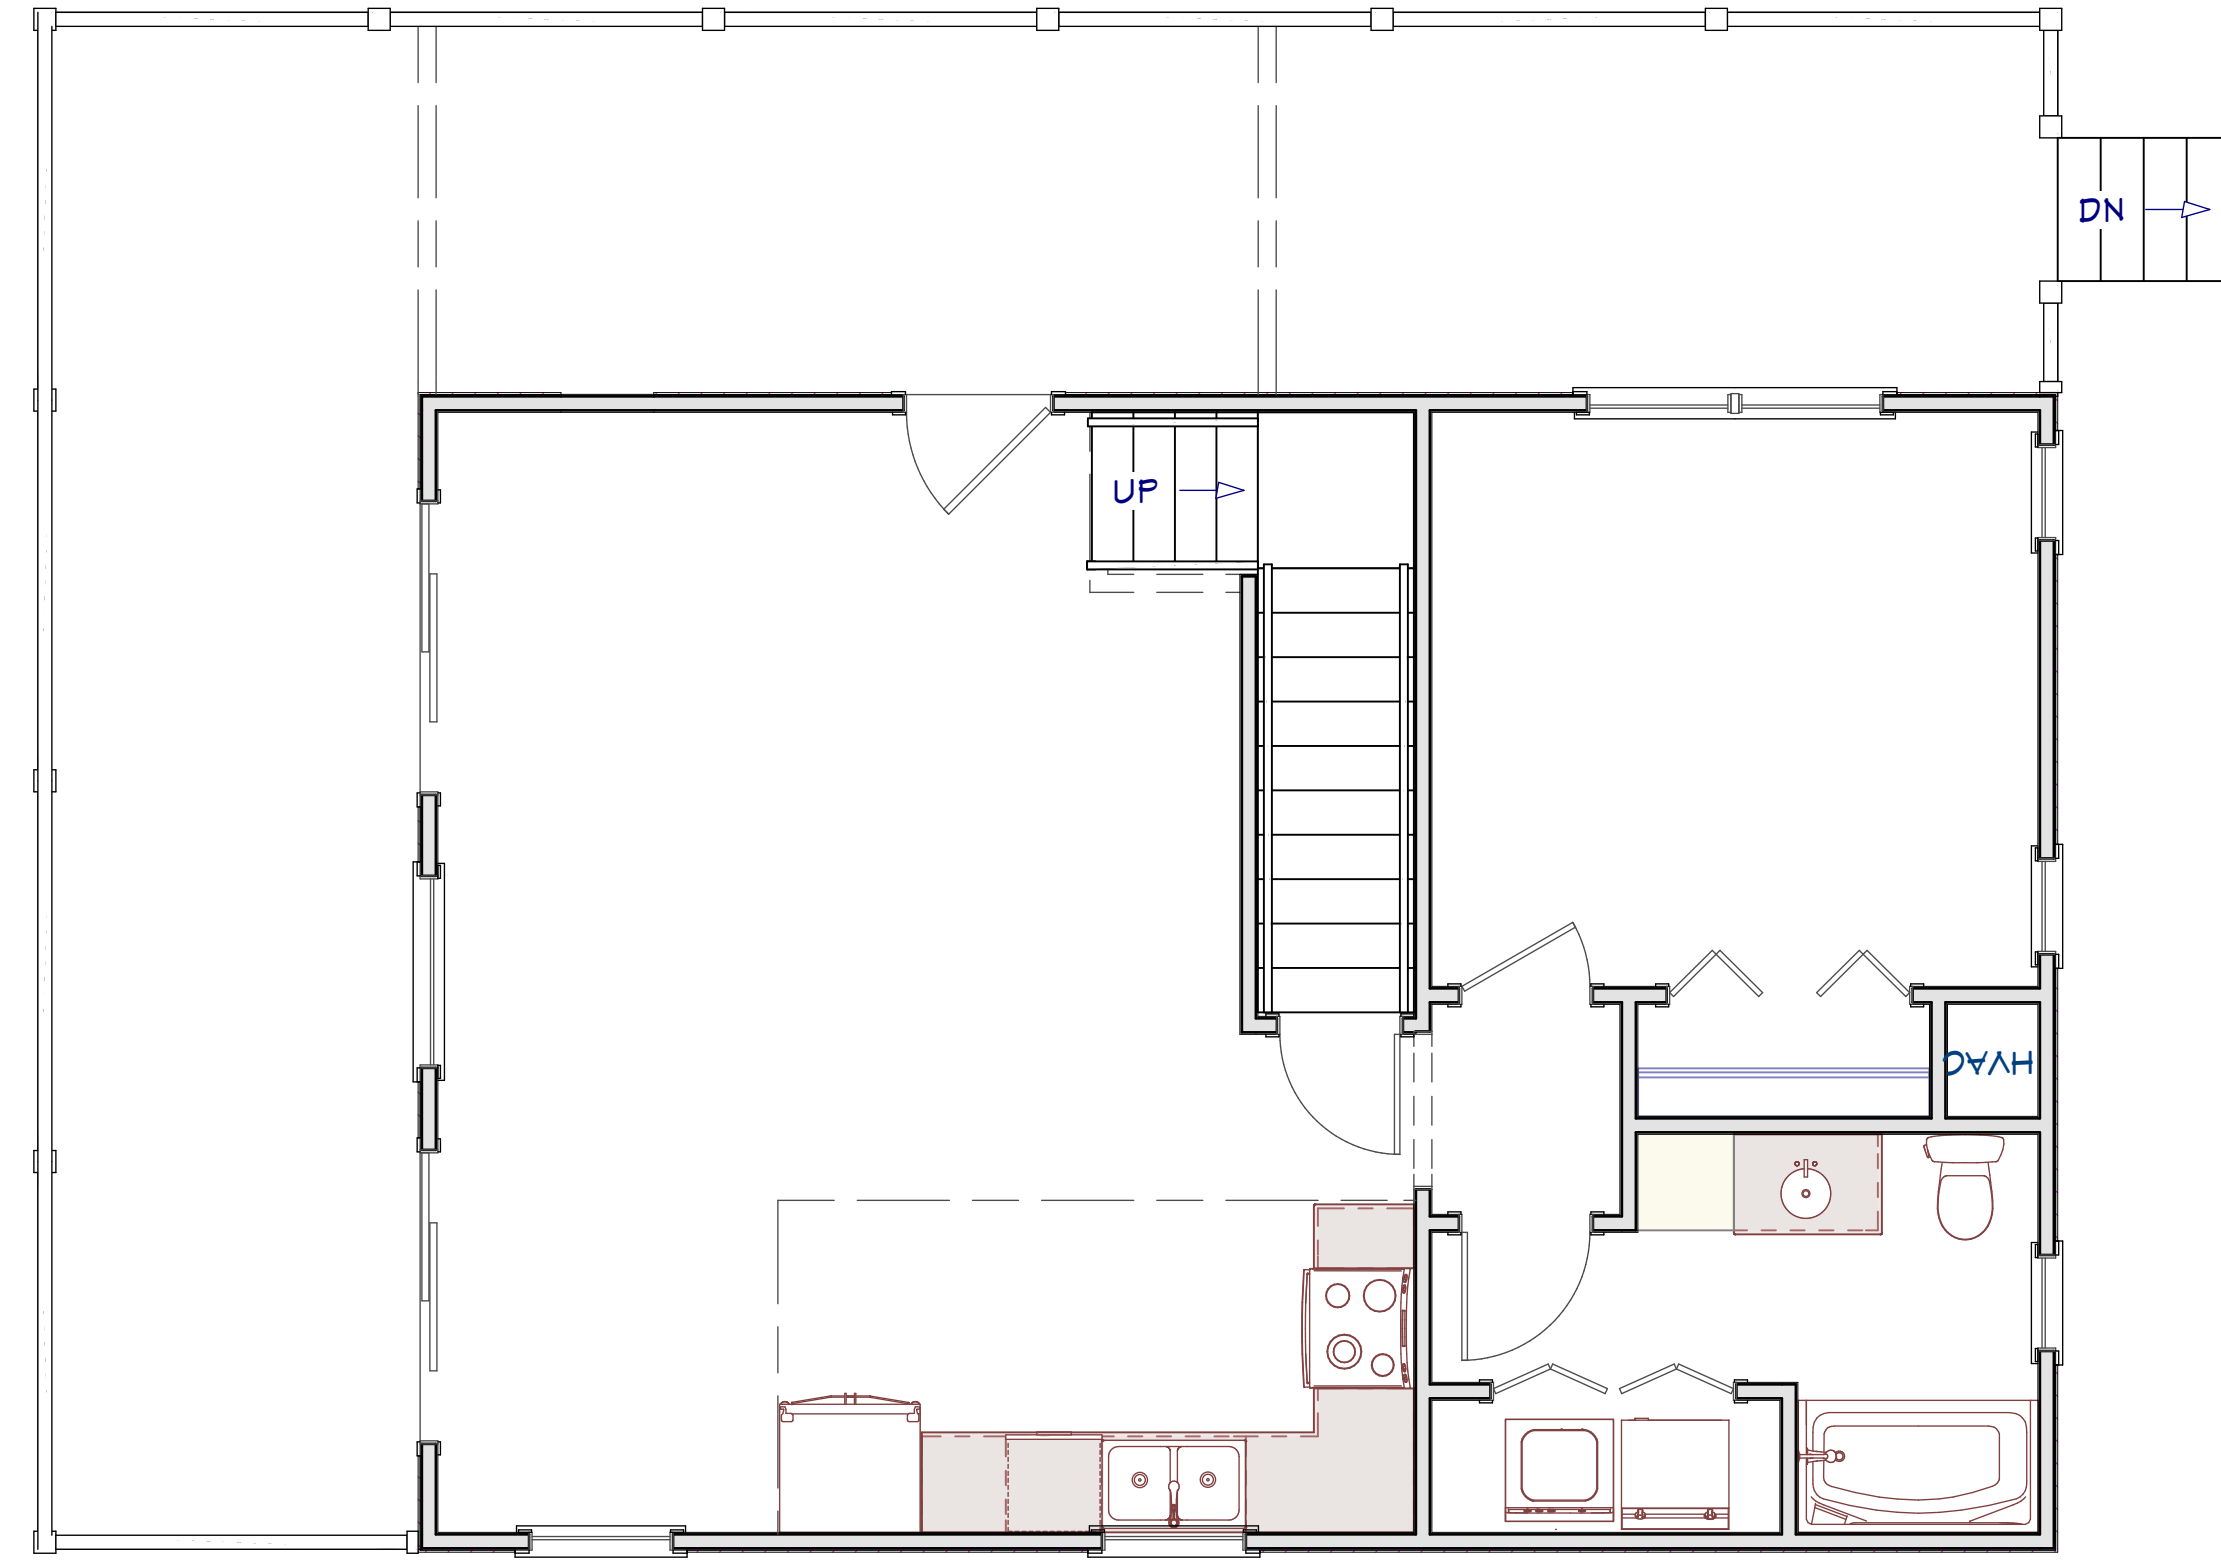

Main Level

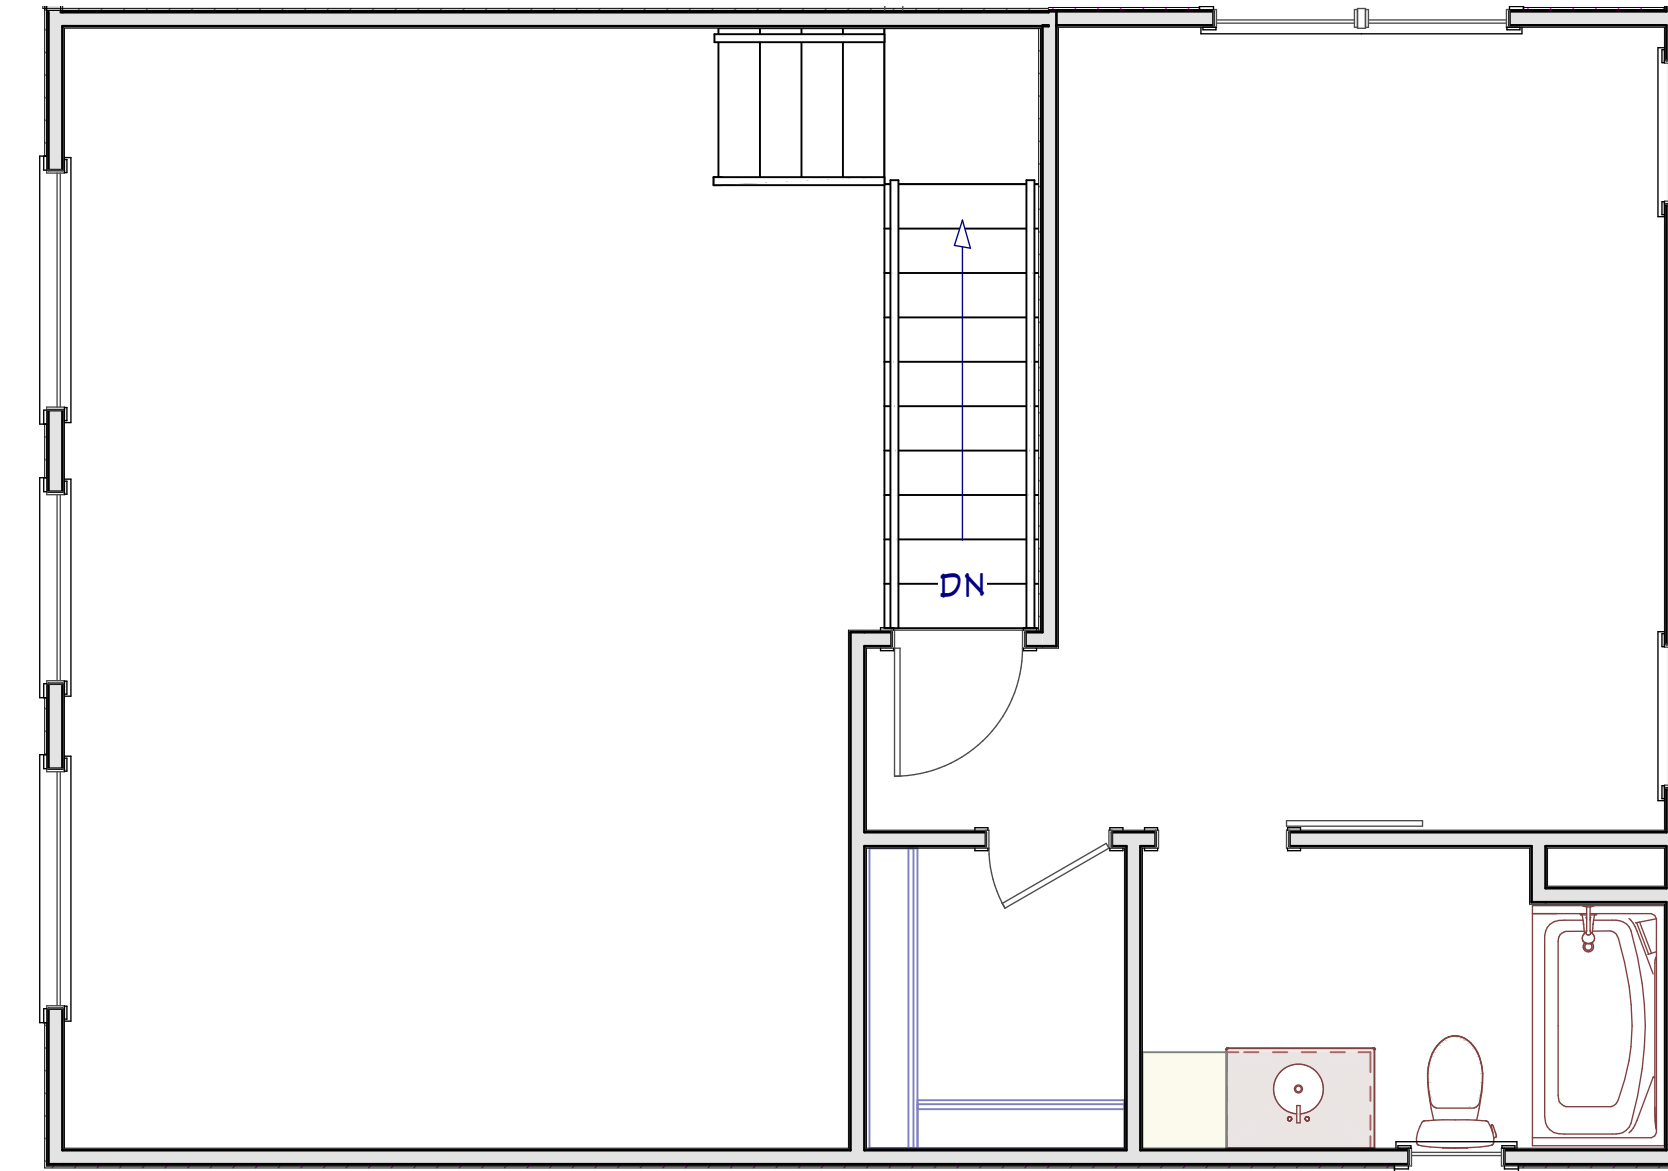

Loft

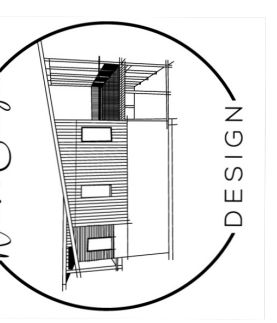

To the best of my knowledge these plans are drawn to comply with owner's and/or builder's specifications and any changes made on them after prints are made will be done at the owner's and/or builder's expense and responsibility. The contractor shall be responsible for verifying all dimensions and details. The designer is not liable for errors once construction has begun. While every effort has been made in the preparation of this plan to avoid mistakes, the maker can not guarantee against human error. The contractor of the job must check all dimensions and other details prior to construction and be solely responsible thereafter.

NUMBER	DATE	REVISION TABLE	REVISION BY	DESCRIPTION

*Carroll's Mountainside  
Construction  
The Pine*

DRAWINGS PROVIDED BY:  
*Lucy Ingram*

DATE:

11/27/2023

SCALE: 1/4"

SHEET:

1